

Land at Parton (1:2500)

Copeland
borough council



Proud of our Past. Energised for our future.

Contracts and Property Dept.
The Copeland Centre, Catherine Street,
Whitehaven, Cumbria CA28 7SU

Property / Project Title

Land ownership at Parton

Drawing Title

Parton, Cumbria

Scale 1:2500
Designed by N/A
Drawn by JW
Checked by BV
Revision REV: 1
Date 01/05/2019

Project No.
LP - JW


Drawing No.
LP - JW - 001

This Drawing is Copyright (c) Copeland Borough Council 2011 and shall not be duplicated or reused without prior consent. Under no circumstances should the drawing be scaled off. If in any doubt as to the content of the drawing information refer to the contract Administrator.

REV

DESCRIPTION

DATE

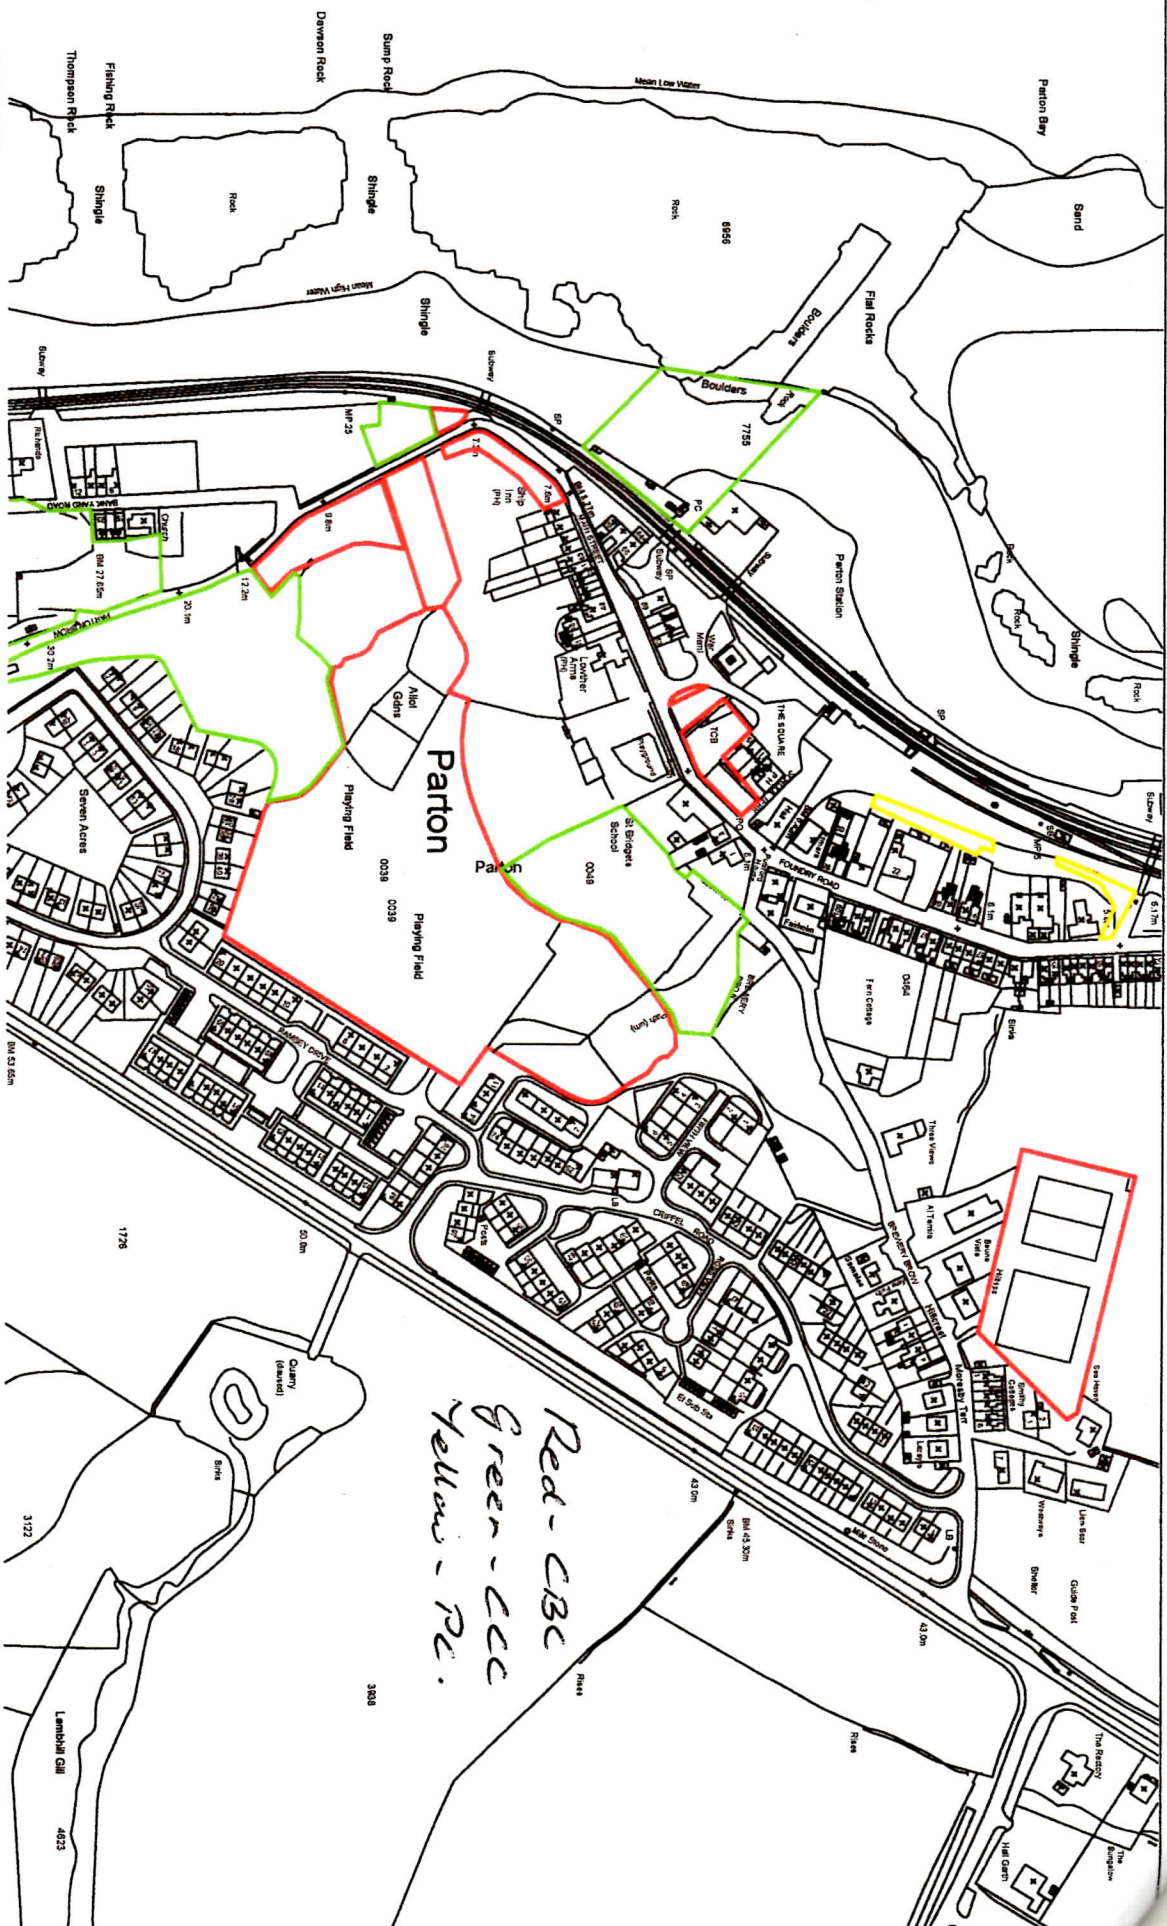




CUMBRIA : COPELAND

CU148943

TITLE NUMBER

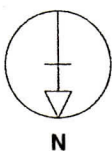


ORDNANCE SURVEY MAP REFERENCE:

NX9720NE

SCALE 1:1250 Enlarged from 1/2500

©CROWN COPYRIGHT. Produced by HMLR. Further reproduction in whole or in part is prohibited without the prior written permission of Ordnance Survey. Licence Number GD 272728.

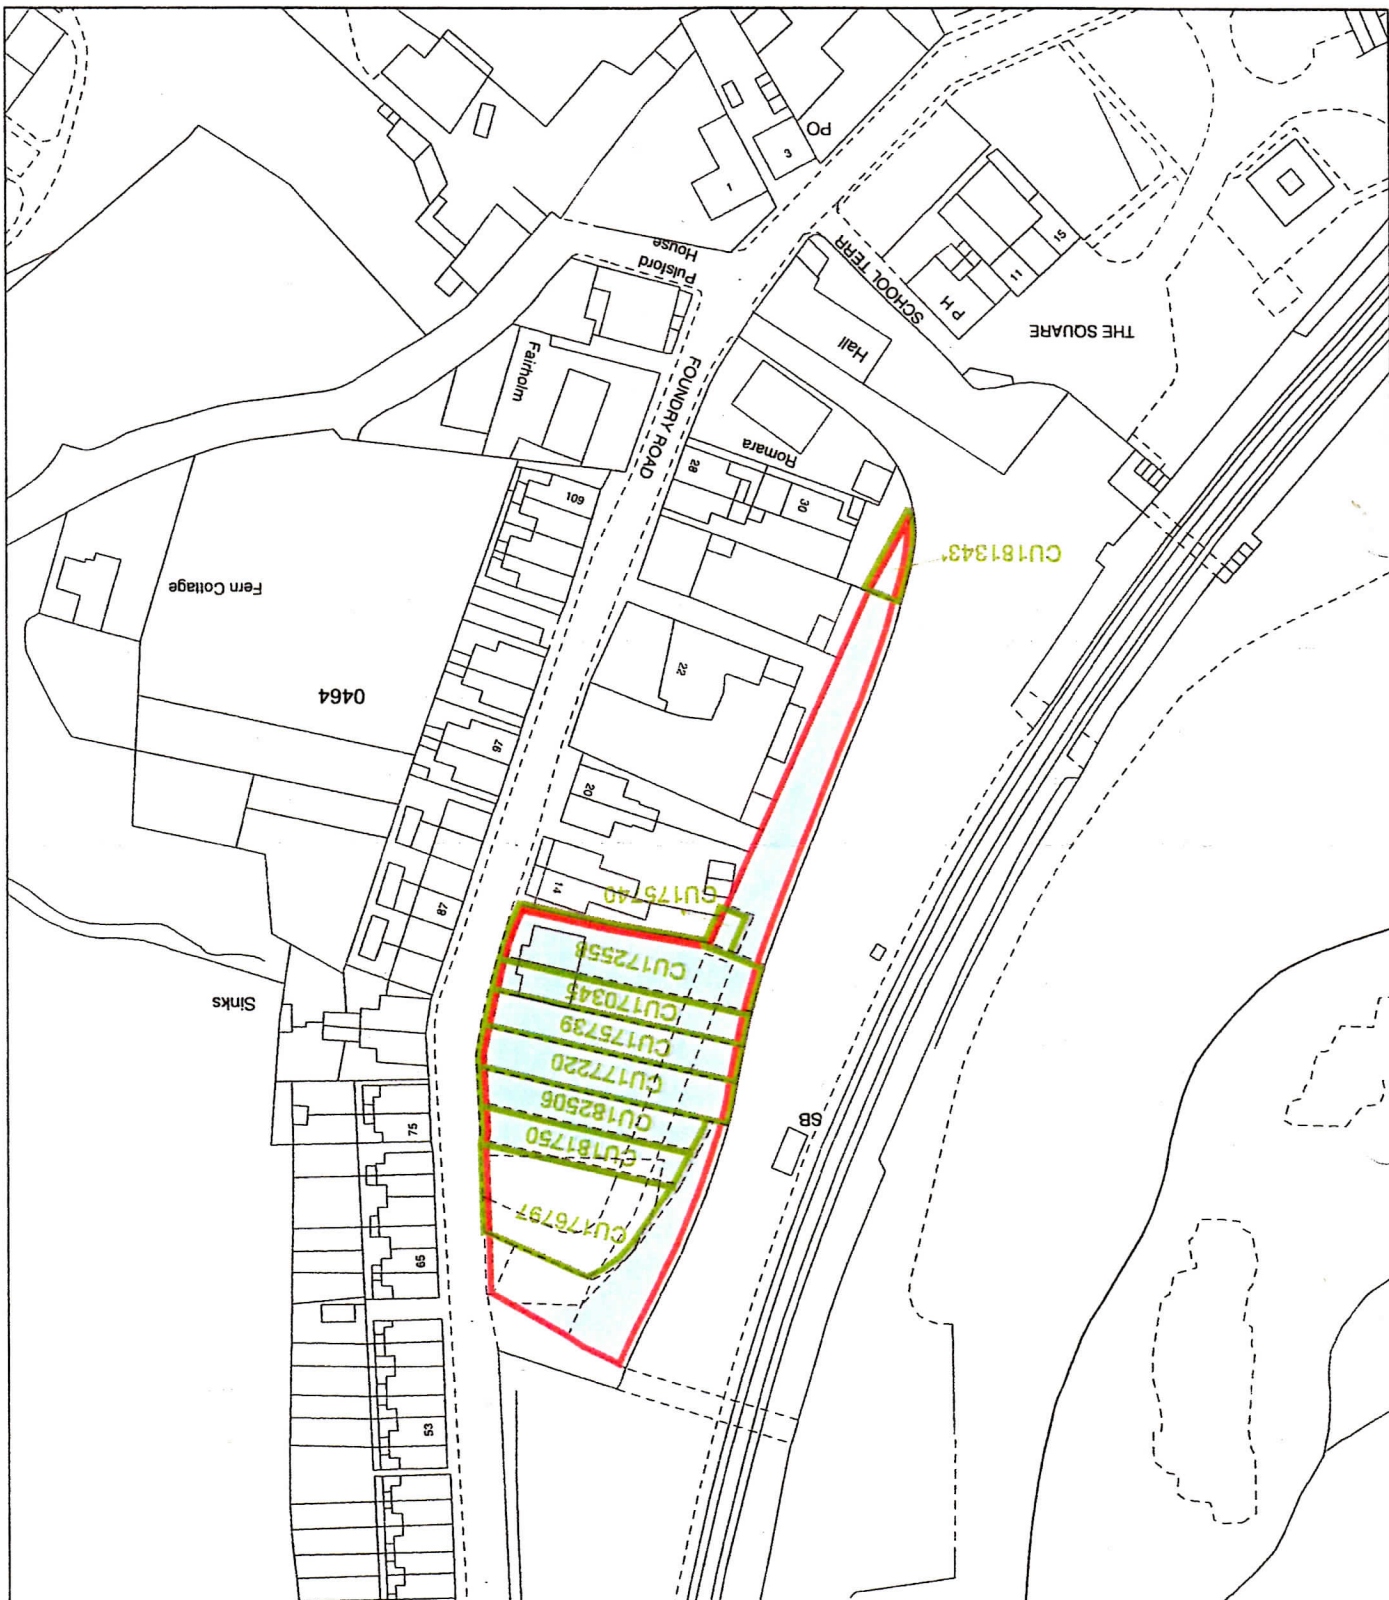


This title plan shows the general position of the boundaries: it does not show the exact line of the boundaries. Measurements scaled from this plan may not match measurements between the same points on the ground. For more information see Land Registry Explanatory Leaflet 24.
This office copy shows the state of the title plan on 11 June 2003 at 8:44:59. It may be subject to distortions in scale. Under s.113 of the Land Registration Act 1925, this copy is admissible in evidence to the same extent as the original. Issued on 11 June 2003.
This title is dealt with by the Durham (Boldon House) District Land Registry.




Land Registry Official copy of title plan

Title number CU304221
Ordnance Survey map reference NX9720NE
Scale 1:2500
Administrative area Cumbria: Copeland

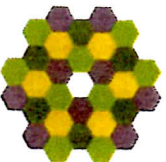

© Crown copyright and database rights 2017 Ordnance Survey 100026316.

You are not permitted to copy, sub-license, distribute or sell any of this data to third parties in any form.
The land tinted green is not included in this title.

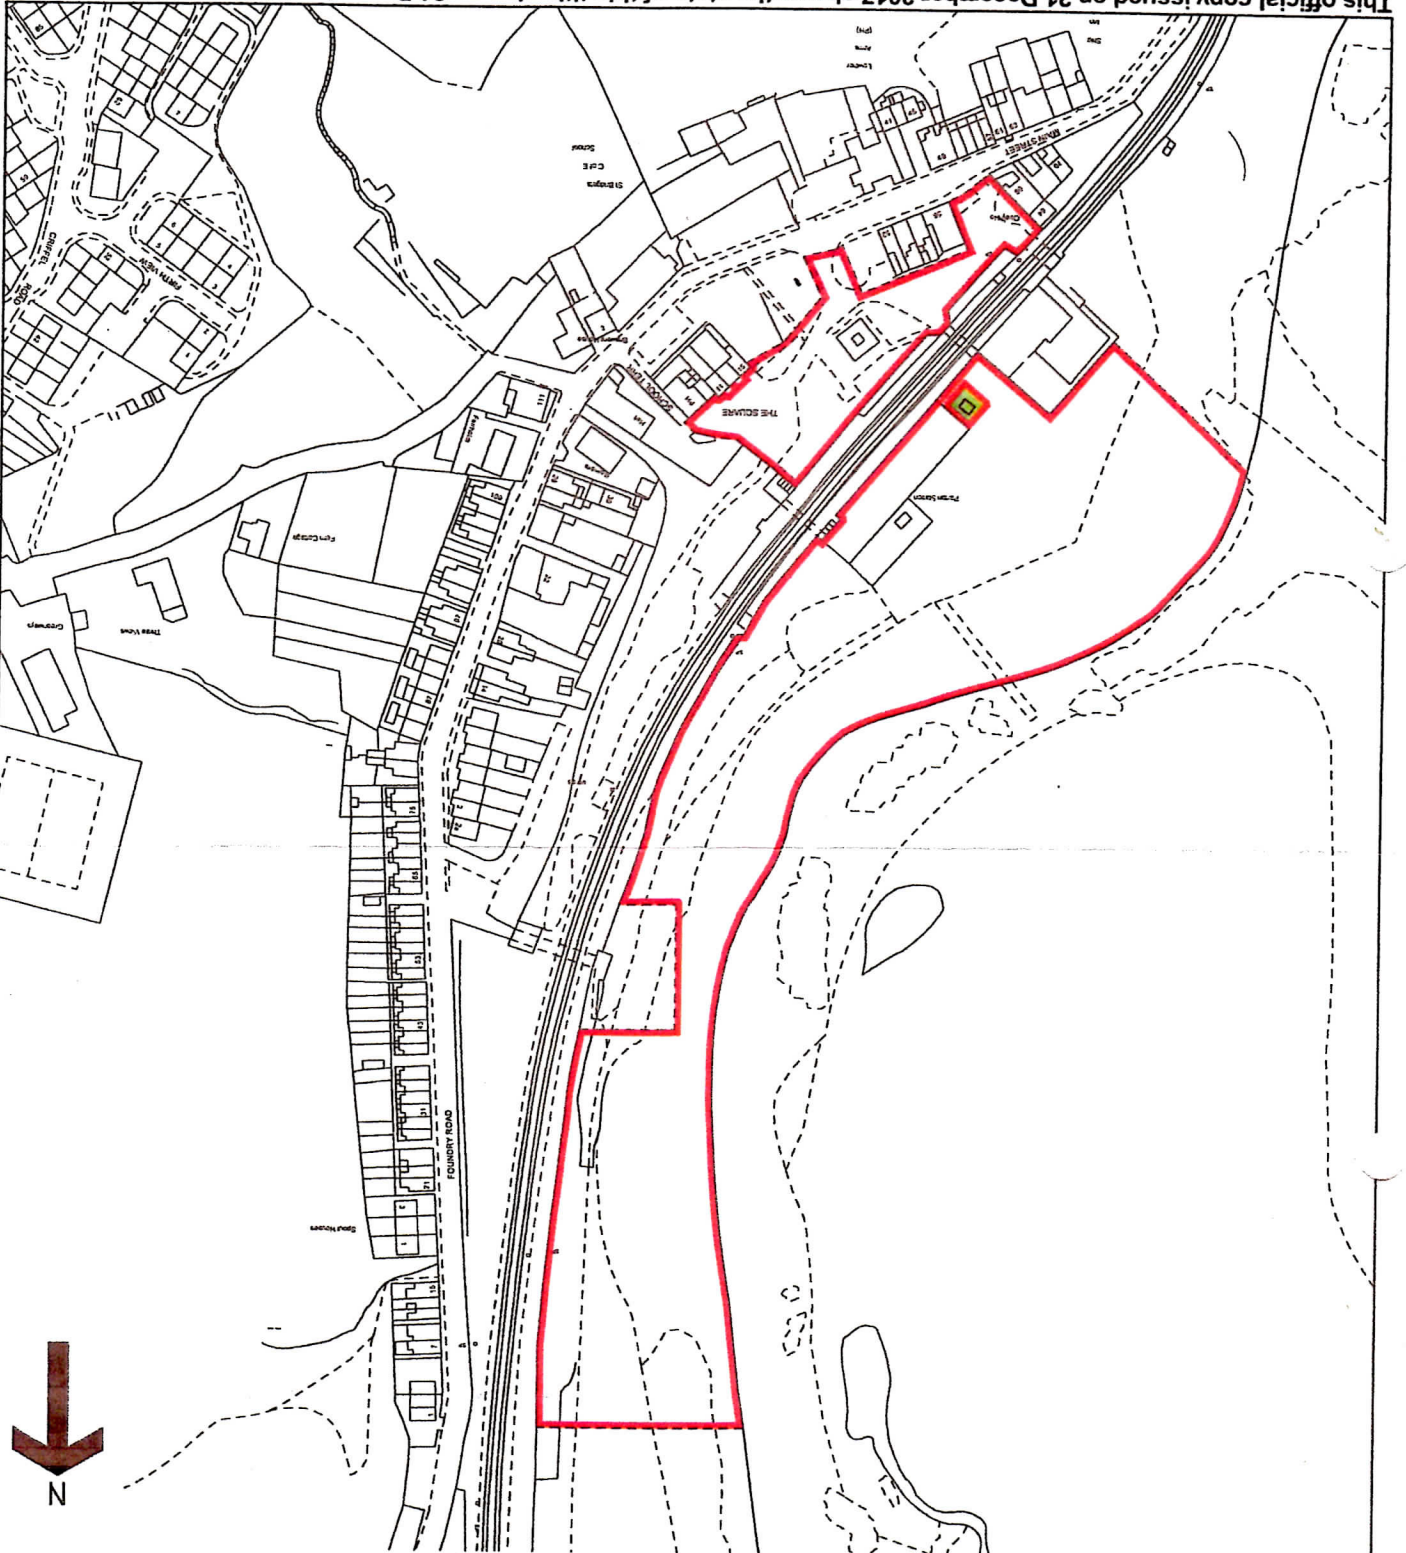

This official copy issued on 21 December 2017 shows the state of this title plan on 21 December 2017 at 15:34:53.
It is admissible in evidence to the same extent as the original (s.67 Land Registration Act 2002).
This title plan shows the general position, not the exact line, of the boundaries. It may be subject to distortions in scale.
Measurements scaled from this plan may not match measurements between the same points on the ground.
This title is dealt with by HM Land Registry, Durham Office.